
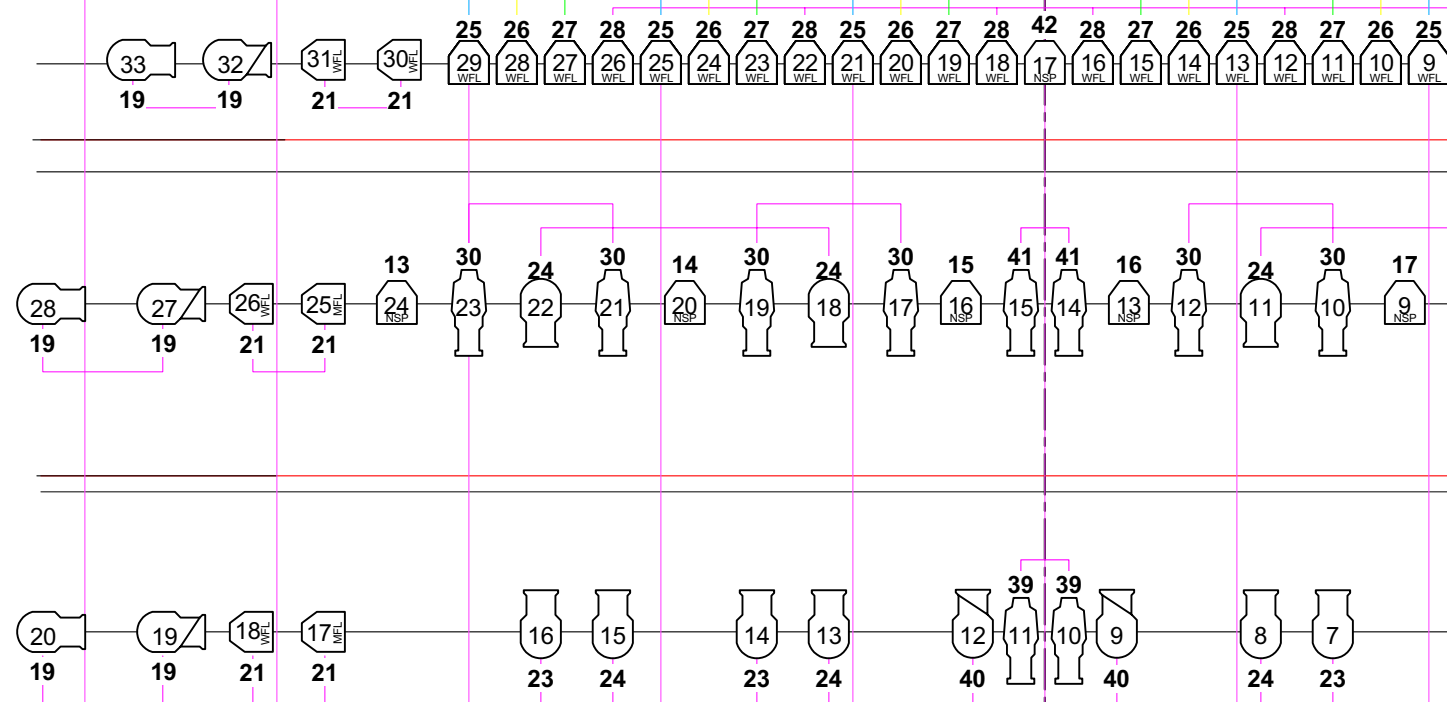



R40 Ground Row

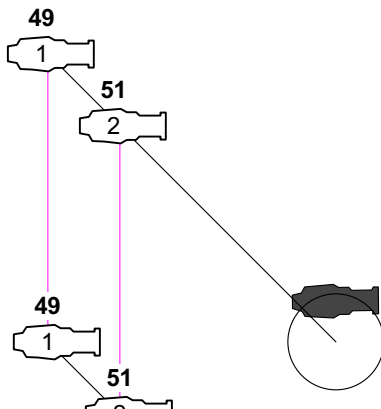

NOTES:

MOST UNITS ON 18" CENTERS


Tie legs at 16' from center.

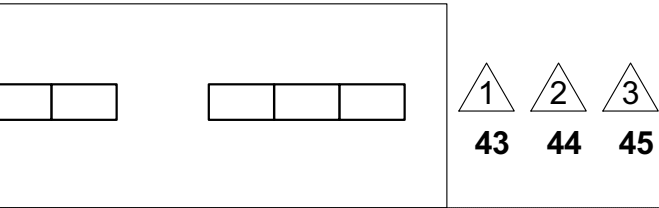

1
43

2
44





3
45

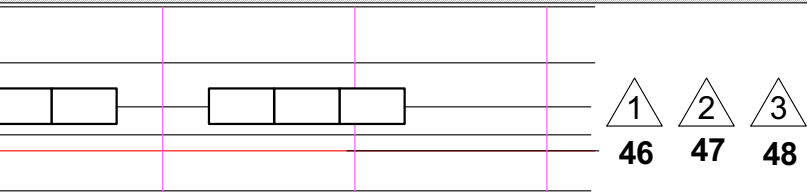






1
46

2
47


3
48

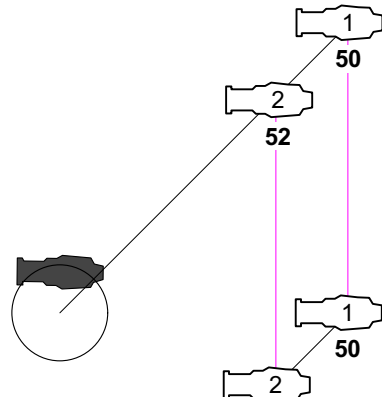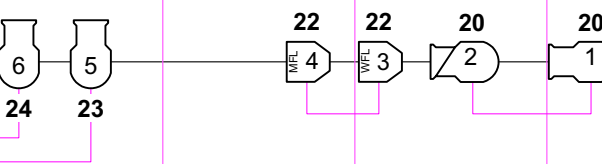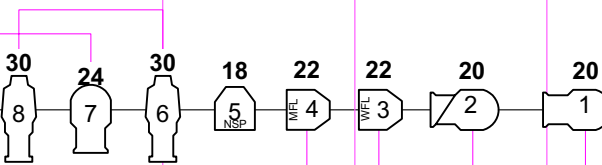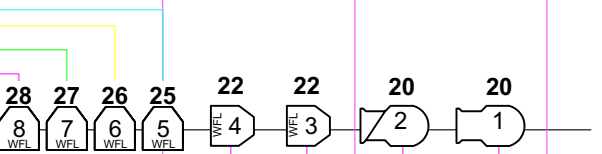


White Cyc Flush with Back Wall
Up-Stage Traveler
#5 Electric
-Black-Scrim- Black US Drape
#4 Legs
#4 Border
2-Line Tree Drop
#4 Electric
#3 Leg
#3 Border
2-Line IY Sign
#3 Electric
Mid Stage Traveler
#2 Leg
#2 Border
#2 Electric
Movie Screen
#1 Leg
#1 Border

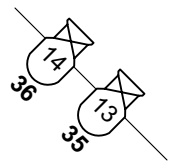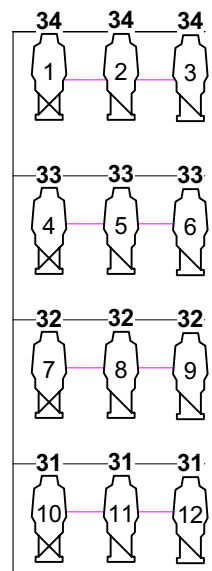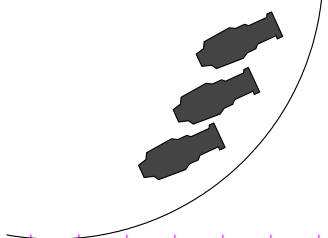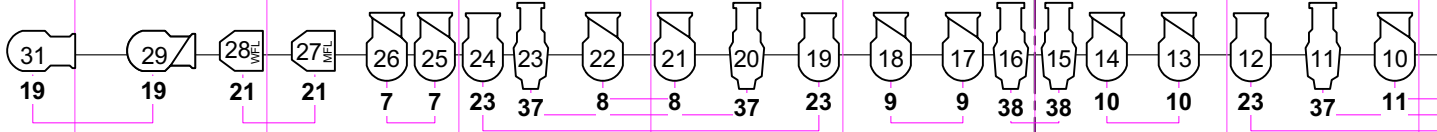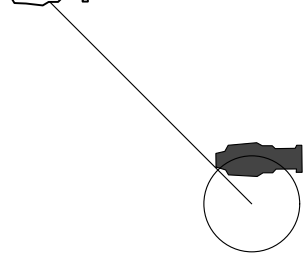


FOOTLIGHTS
1 2 3

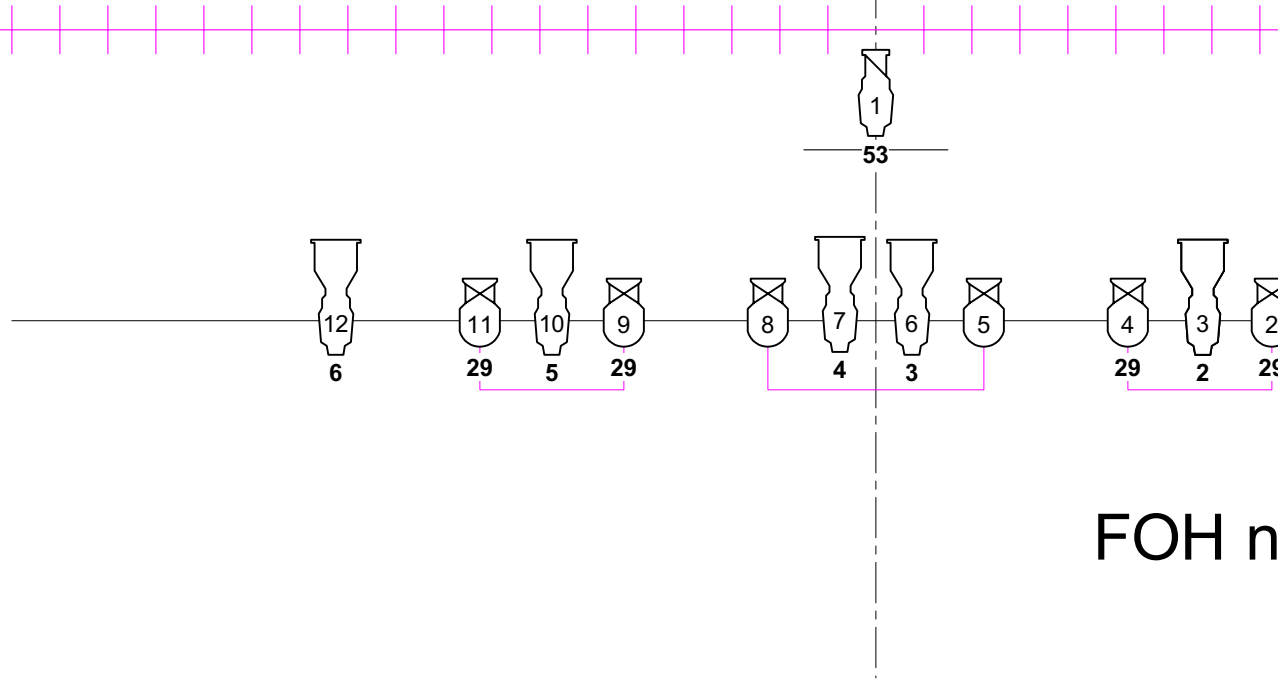



FOH no

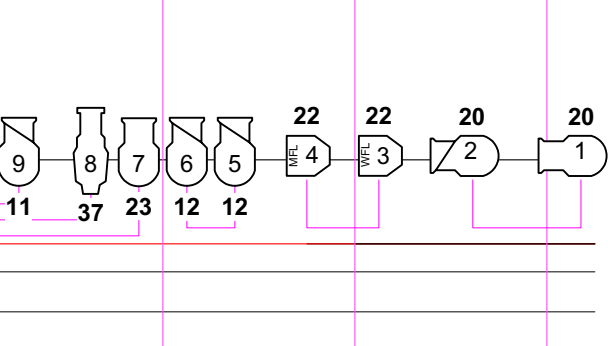

#1 Electric
Tab Legs
House Curtain
Valence
Plasterline

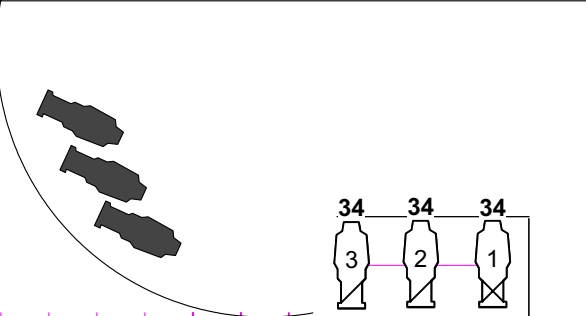

	FAR CYC		SOURCE FOUR 36 ERS
	SOURCE FOUR PAR MFL		SOURCE FOUR 10 ERS
	SOURCE FOUR PAR WFL		6X9 ERS
	6" fresnell		6X12 ERS
	SOURCE FOUR 19 ERS		6X16 ERS
	SOURCE FOUR 26 ERS		

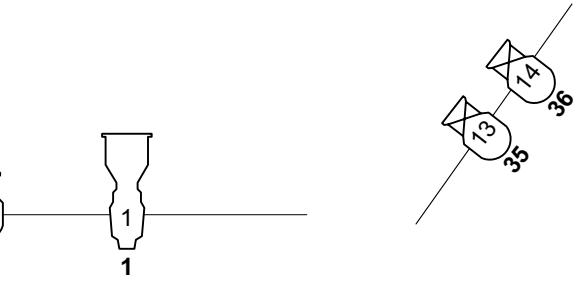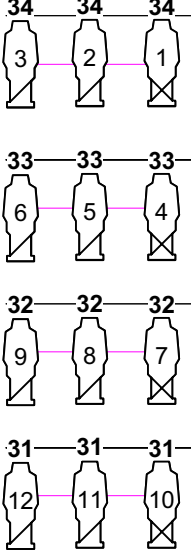

not to scale

TMH REP RIG 2007-2008	
THE MUSIC HALL, PORTSMOUTH NH	
LD Quentin F. Stockwell c 207-831-7463	SCALE 1/4"=1'